



URBAN 6 LANE DIVIDED TYPICAL SECTION
 (ROADWAY SECTION - BETWEEN MAJOR INTERSECTIONS ONLY)
 (SIDEWALK ALIGNMENT MAY MEANDER WITHIN INDICATED LANDSCAPE AND SIDEWALK AREAS)

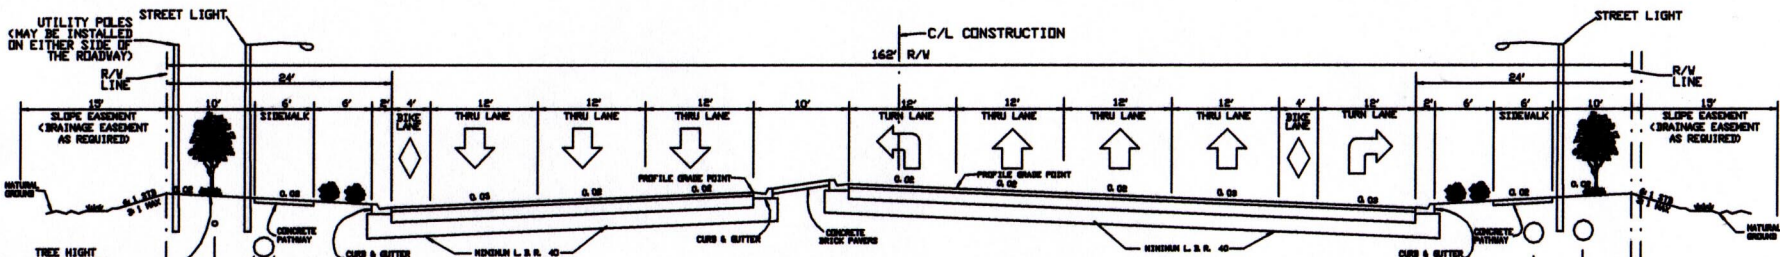

URBAN 6 LANE DIVIDED W/ RIGHT & LEFT TURN LANES TYPICAL SECTION
 (AT MINOR INTERSECTIONS)
 (SIDEWALK ALIGNMENT MAY MEANDER WITHIN INDICATED LANDSCAPE AND SIDEWALK AREAS)

NOTE:
 CURB CUT RAMPS (HANDICAP PLATFORM AND ACCESS) WITHIN MEDIAN AT CROSSWALK LOCATIONS

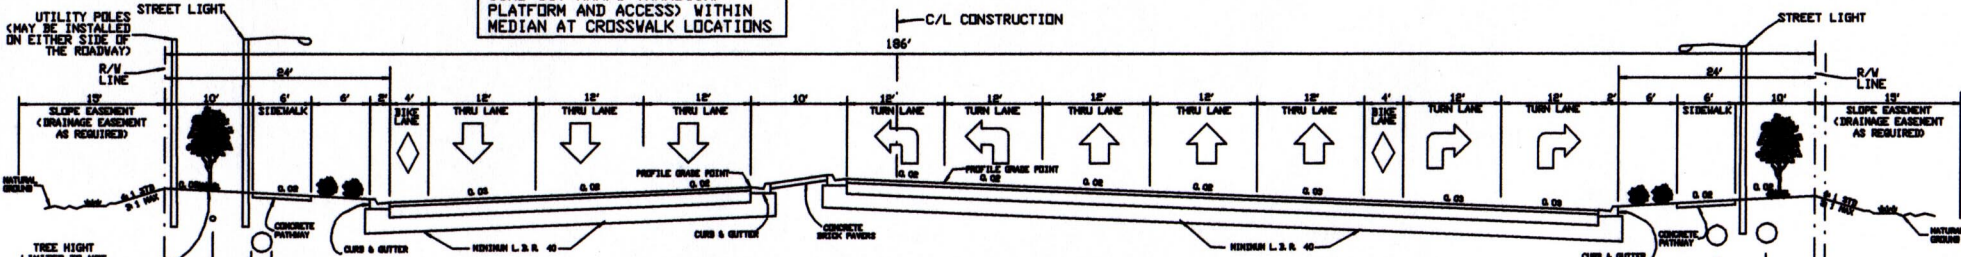

URBAN 6 LANE DIVIDED W/ RIGHT & LEFT TURN LANES TYPICAL SECTION
 AT MAJOR INTERSECTIONS WHERE WARRANTED FOR DUAL (LEFT OR RIGHT) TURN LANES
 (SIDEWALK ALIGNMENT MAY MEANDER WITHIN INDICATED LANDSCAPE AND SIDEWALK AREAS)

typsrd03.dwg 1-19-00 8:41:50 am EST

NO.	DATE	REVISIONS	BY	CHK.	DATE

BOARD OF COUNTY COMMISSIONERS
COLLIER COUNTY, FLORIDA
PUBLIC WORKS ENGINEERING DEPARTMENT
 5000 TAMPA TRAIL, SUITE 200, FORT MYERS, FLORIDA 34104 (941) 774-6100

ROADWAY ELEMENTS
TASK FORCE

TITLE
TYPICAL SECTION
SIX LANE DIVIDED URBAN ROADWAY